




縦枠(240タイプ) 合板なし

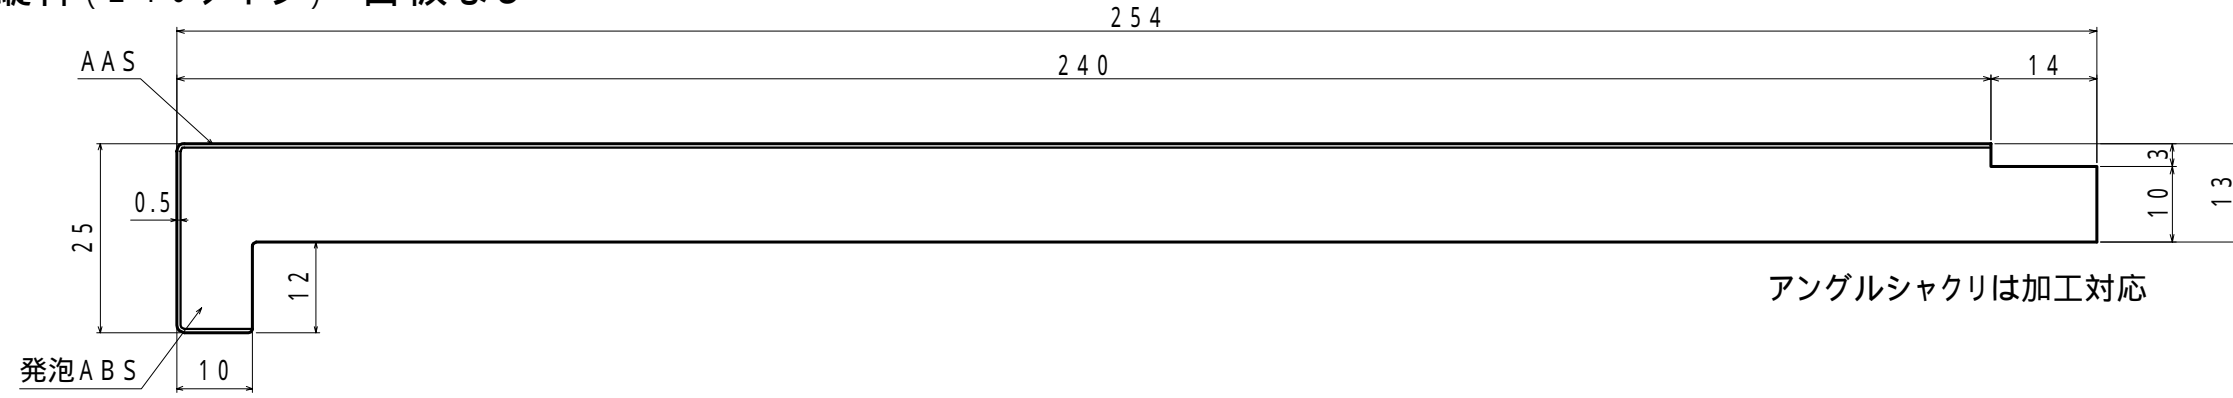

上下枠(240タイプ) 合板なし

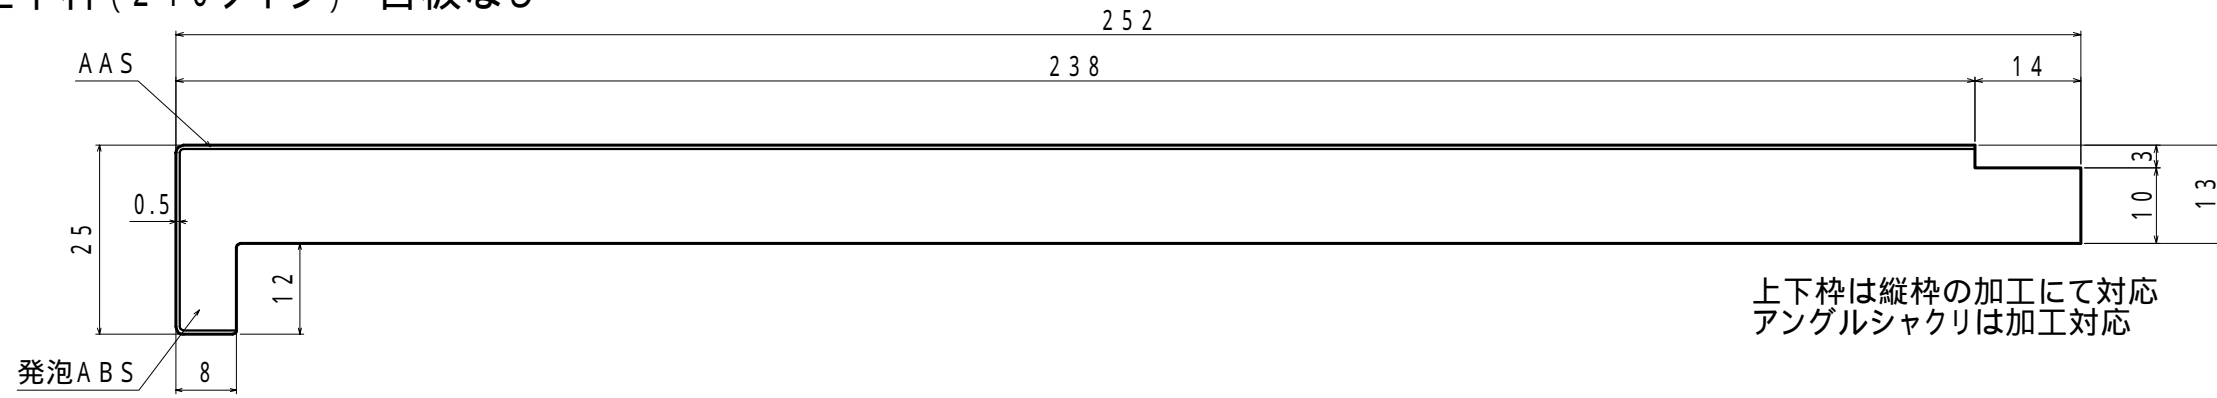

縦枠(240タイプ) 合板付き溝10 / 溝13

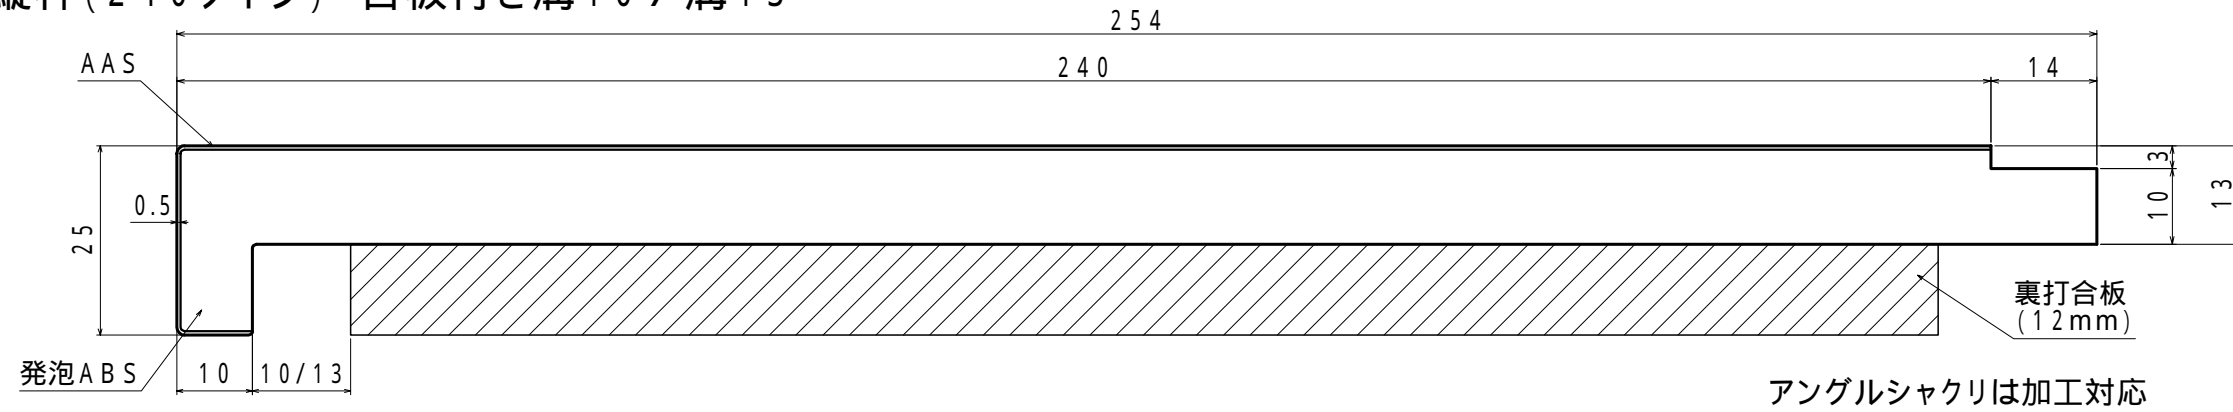

上下枠(240タイプ) 合板付き溝10 / 溝13

